

ISSUED FOR:  
REVIEW: 7/29/12  
PERMIT:  
CONST.:

**Tlpm, LLC**

commercial design-build  
3724 EastSt, CinOH 45227  
mbrugeman@TlpmLLC.com  
T 513.315.1788 / F 513.271.9906


MARK BRUGGEMAN, RA  
OH LICENSE #8043  
EXPIRATION 12/31/13

TENANT NAME:

CENTURY

11500 CENTURY BLVD.  
CINCINNATI, OH 45246

JOB NUMBER 1121  
DRAWN BY MB  
CHECKED BY MB  
FLOOR PLAN

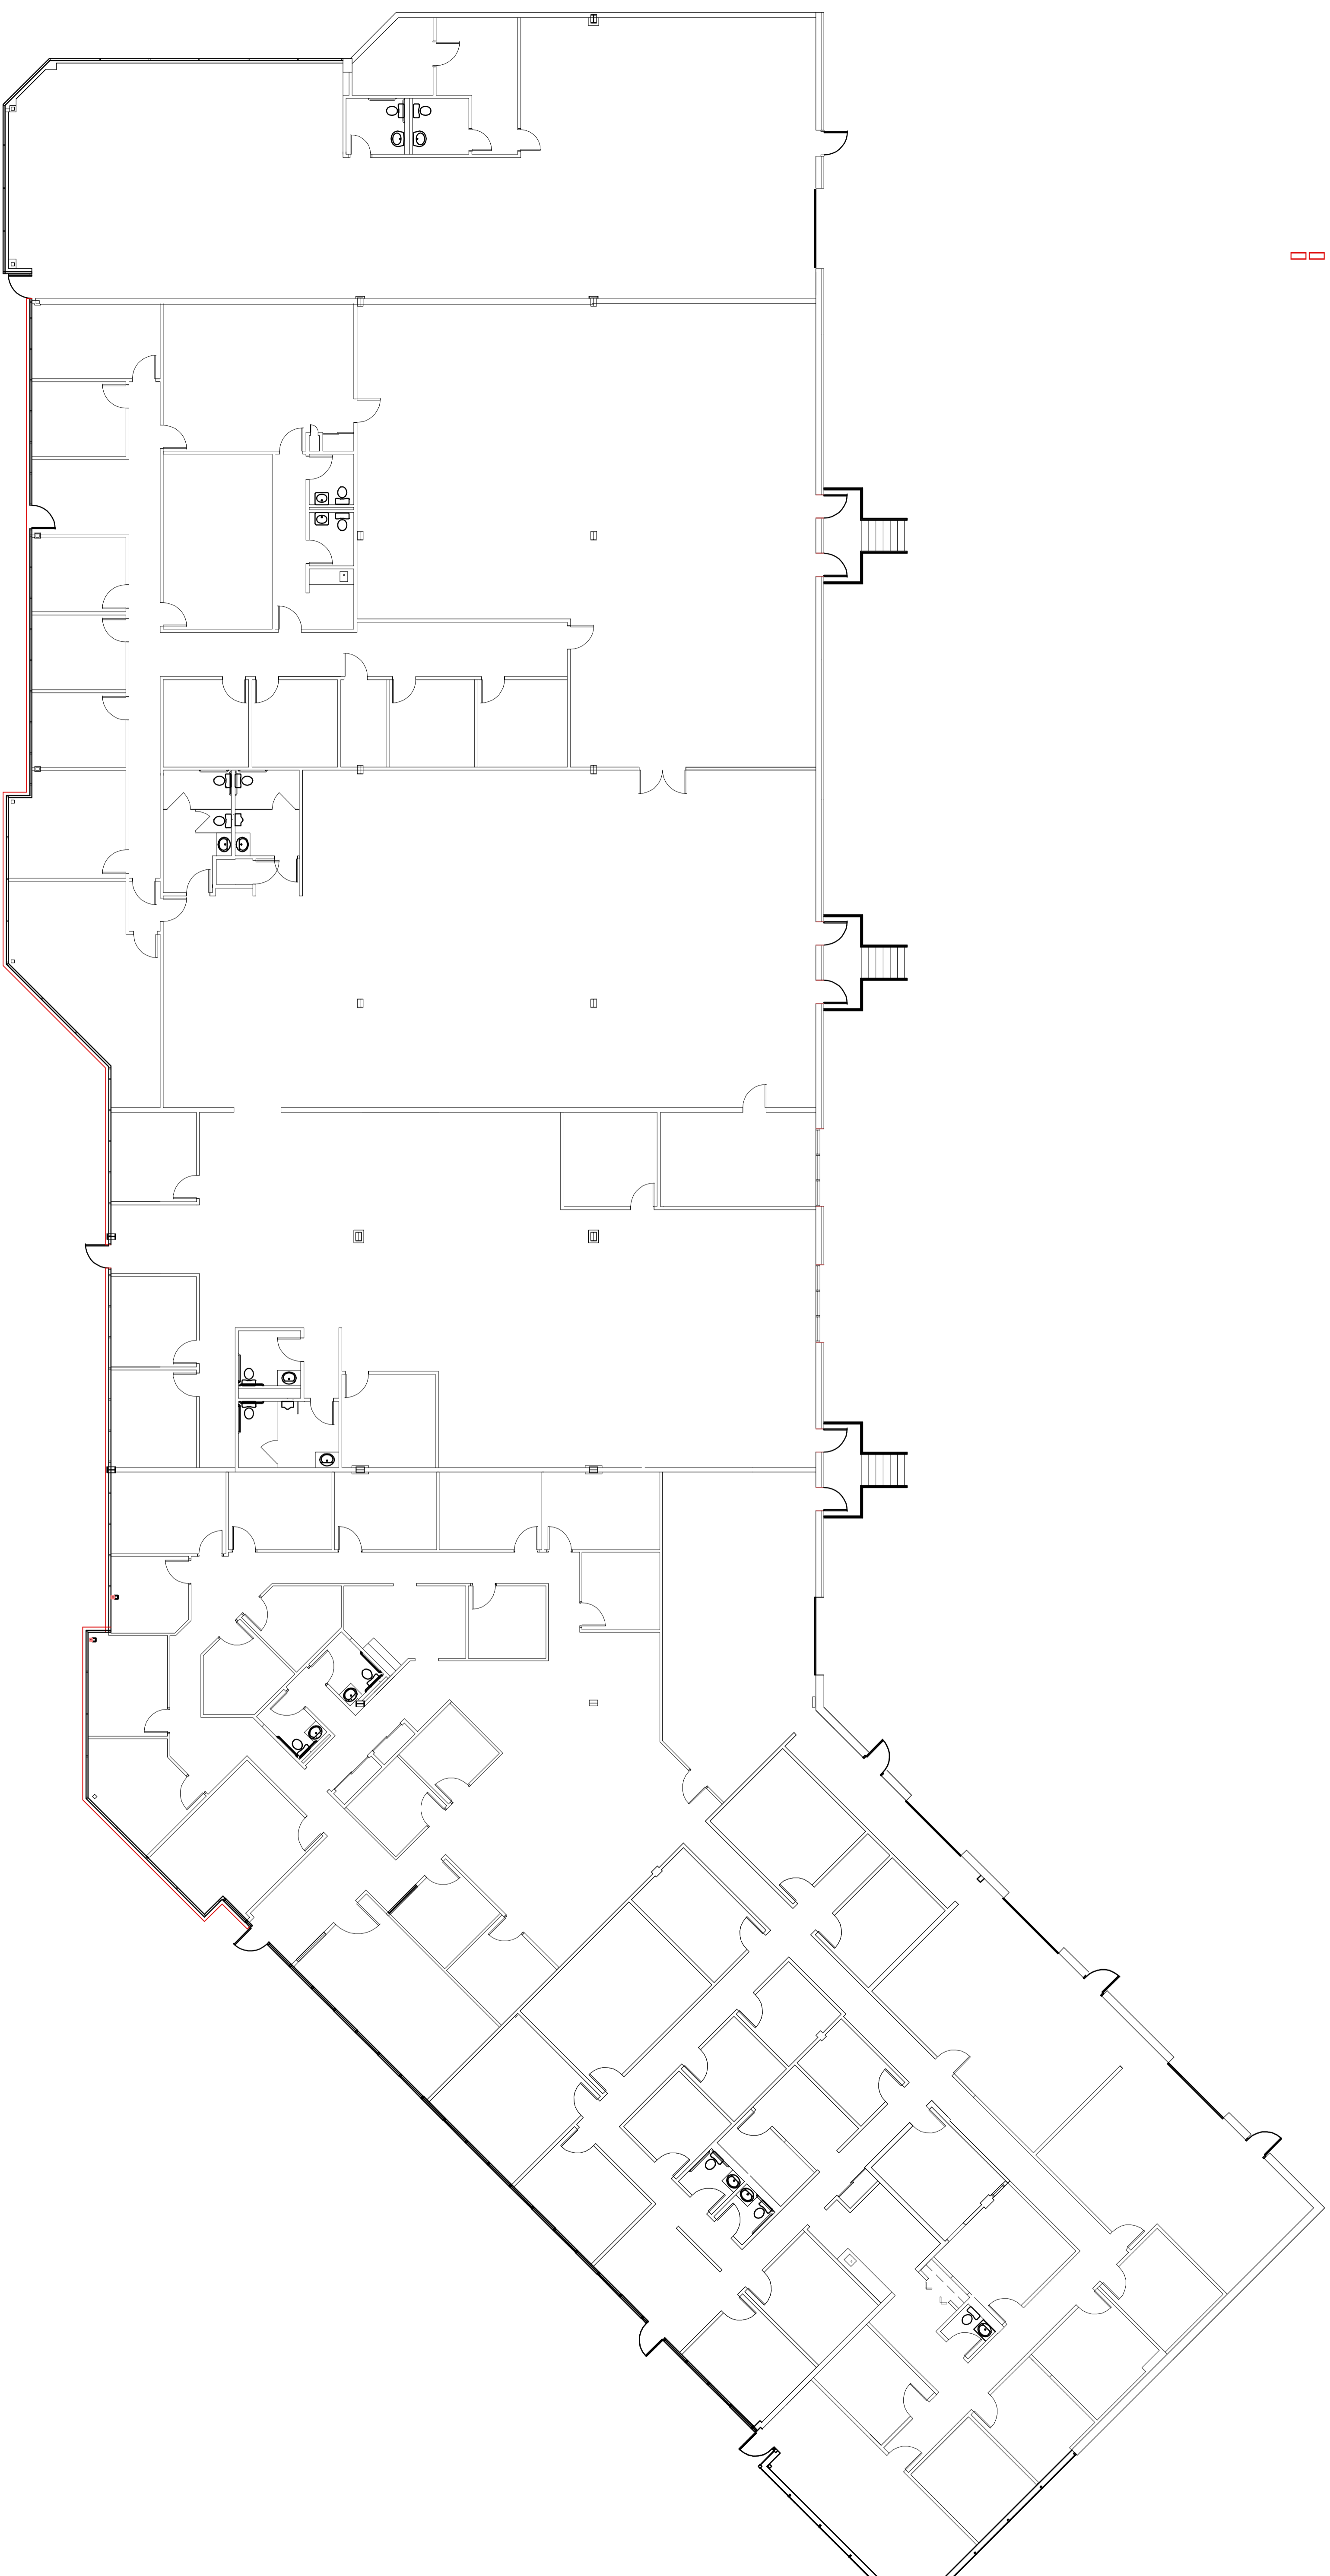

CENTURY  
SCALE: 3/32" = 1'-0"

